



BERKLEY

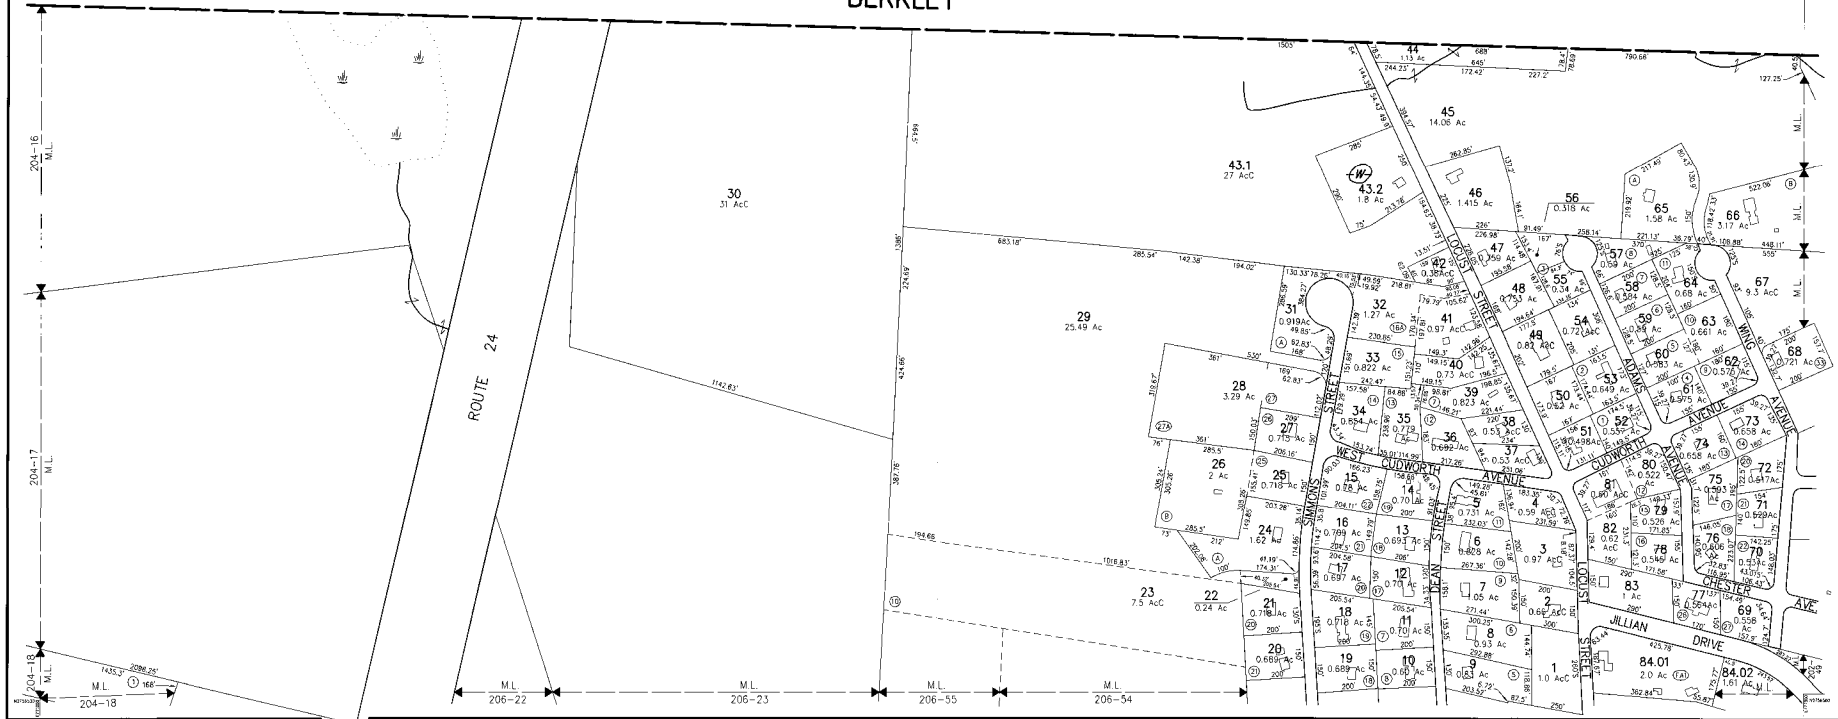


THIS MAP IS FOR ASSESSMENT PURPOSES. IT IS NOT VALID FOR LEGAL DESCRIPTION OR CONVEYANCE.
 THE HORIZONTAL DATUM IS THE MASSACHUSETTS STATE PLANE COORDINATE SYSTEM.
 PHOTOGRAPHY DATE: APRIL 9, 1994
 COMPLETION DATE: MAY 1, 1995

PRODUCED IN 1995 BY
CARTOGRAPHIC ASSOC. INC.
 PROFESSIONAL CONSULTANTS
 MUNICIPAL MAPPING - GIS - LAND SURVEYING - PROPERTY APPRAISAL
 11 PLEASANT STREET, LITTLETON, NEW HAMPSHIRE 03561
 (603)444-6768 - (1800)372-4540 - FAX (603)444-1386

LEGEND	
AREA SURVEYED AC
AREA CALCULATED AC
RECORD DIMENSION 100'
SCALED DIMENSION 1000'
MATCH LINE M.L.
WATER W
EMPTY PROPERTY (E)
SUBDIVISION LOT NO. (S)
BUILDING (B)
RIGHT OF WAY (R)
COMMON OWNERSHIP (C)
WELL/ADS. (W/A)

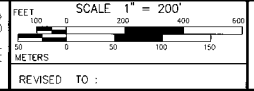

PROPERTY MAPS
FREETOWN
 MASSACHUSETTS

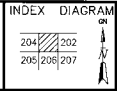

MAP NO.
203