

THIS MAP IS FOR ASSESSMENT PURPOSES. IT IS NOT VALID FOR LEGAL DESCRIPTION OR CONVEYANCES.
 THE PROFESSIONAL CONSULTANT HAS REVIEWED THE PROVISIONAL MAP OF THE MASSACHUSETTS STATE ENGINEERING BOARD.
 PROFESSIONAL DATE: APRIL 9, 1994
 COMPLETION DATE: MAY 1, 1995

PRODUCED IN 1995 BY
CARTOGRAPHIC ASSOC., INC.
 PROFESSIONAL CONSULTANTS
 MUNICIPAL MAPS - 205 - LAND SURVEYING - PROPERTY APPRAISAL
 11 FORT GREENWAY - WILMINGTON, MA 01897
 TEL: (603) 444-5750 FAX: (603) 444-1966



AREA SURVEYED
 AREA CALCULATED
 REGION DIVISION
 MATCH LINE
 MATCH LINE
 MATCH LINE

LEGEND
 Chain's reference
 Subdivision of no.
 Right of way
 Common boundary
 METERS

SCALE 1" = 200'
 METERS
 REVISION TO:

PROPERTY MAPS
FREETOWN
 MASSACHUSETTS

INDEX DIAGRAM
 MAP NO. **213**

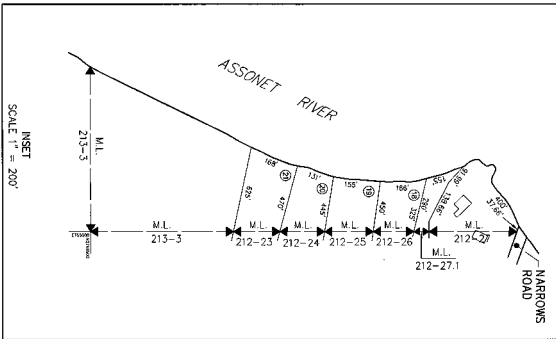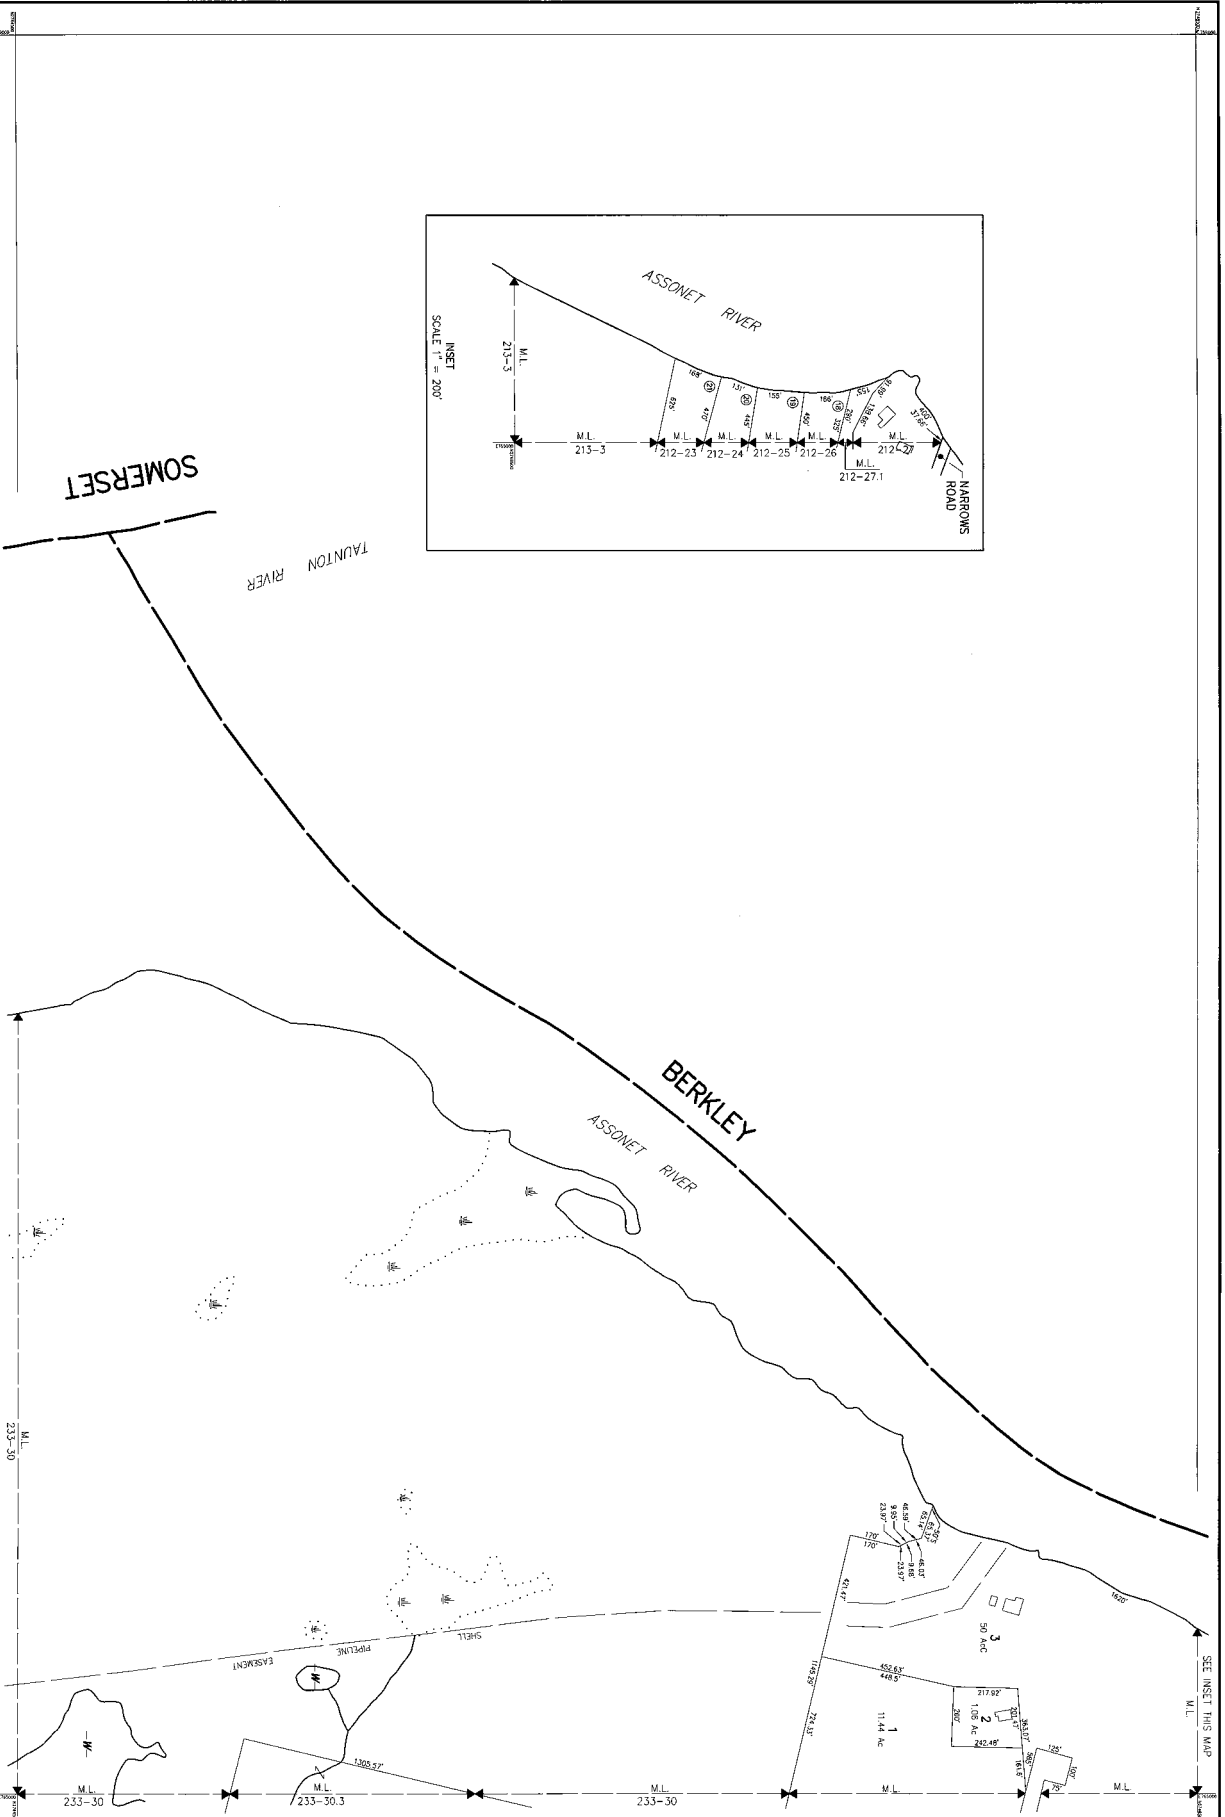

SEE INSET THIS MAP